

Location Map

Soil Information

Soil information based on scaled Yer Carty Soil Guide Off.
 Col: Colloids loamy coarse and O-3% slopes
 Col: Colloids loamy coarse and 0% 15% slopes
 Col: Colloids loamy coarse and 0% 20% slopes
 No: Numbered and O-3% slopes
 Sp: Shallow Peat On slopes
 Vp: Vernal pool, 0% 10% slopes

NOTE: WETLAND FLAGGING BY ALBERT FRICK ASSOCIATES, 1/30/04.
 BOUNDARIES LOCATED USING SUBMETER ASHTECH G.P.S. UNIT,
 AND ARE INTENDED FOR PLANNING PURPOSES ONLY. SHOULD
 ANY WETLAND IMPACTS BE NECESSARY, IT IS RECOMMENDED
 THAT WETLAND FLAGGING BE LOCATED BY LAND SURVEY.

NOTE: MAPPING WAS DONE WITH SNOW COVER ON THE
 GROUND, THERE MAY BE SOME SUBTLE CHANGES
 THAT WERE NOT DETECTED DUE TO THE INABILITY TO
 OBSERVE THE VEGETATIVE UNDERSTORY AND LOW
 RELIEF DRAINAGE SWALES.

ALBERT FRICK ASSOCIATES IS PREPARED TO REVIEW
 THE MAP IN THE SPRING AFTER THE SNOW
 COVER IS GONE, SHOULD THERE BE A NEED FOR INCREASED
 ACCURACY, OR SHOULD THERE BE A PARTICULAR AREA OF
 CONCERN.


Map 20 Lot 3
Michael A. Bryant
P.O. Box 125NE
Newfield, ME 04035

Map 1 Lot 16
Hampton L & Thelma L. Connell
P.O. Box 44
Newfield, ME 04035

Staples Road

Map 1 Lot 2
Hampton L & Thelma L. Connell
P.O. Box 44
Newfield, ME 04035

Map 1 Lot 1
Windward Foresty Development
X Joanne Andrews
P.O. Box 100
Limerick, ME 04048

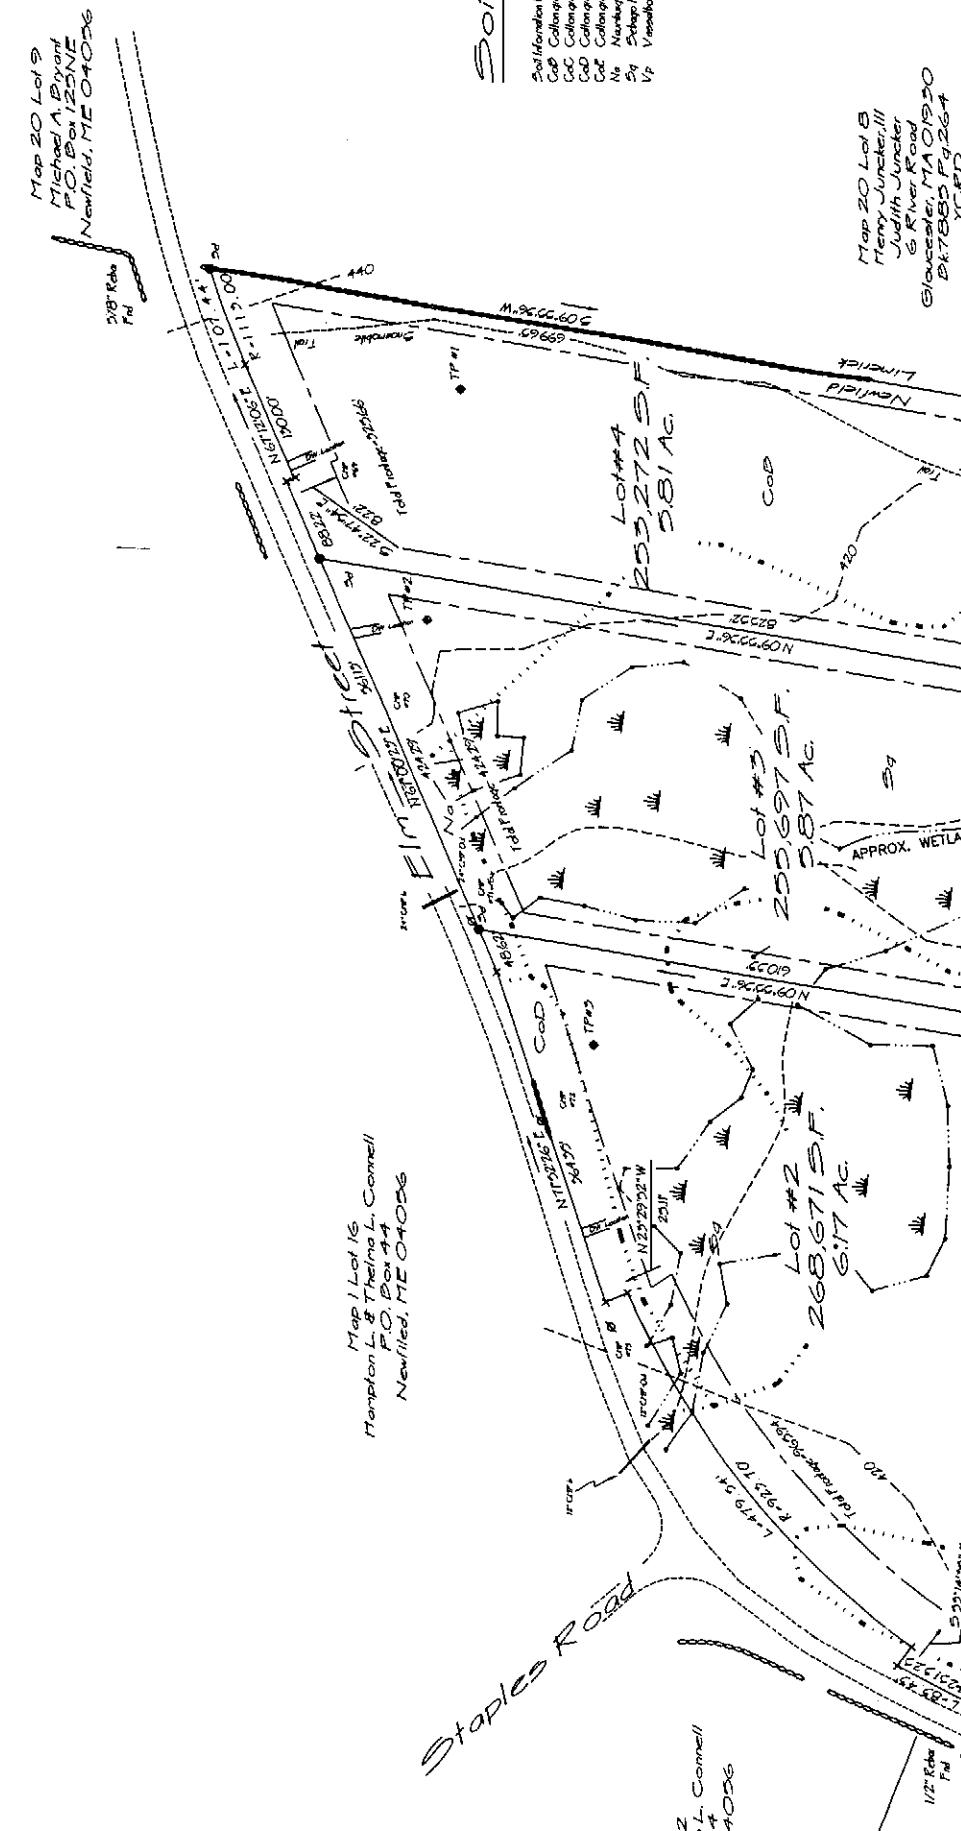

Survey Notes:
 This plan is the result of a Total Station survey by EPC and CBW
 on December 19, 2003. Error of closure greater than 1:10,000.
 Research by Eric P. Cooke, PLSS
 Computations by Eric P. Cooke, PLSS
 Plan by CBW
 Topography is approximate, based on scaled USGS data only.

Plan References:

- 1) Plan of Land in Limerick, ME owned by Myron L. & Helen Lamb, July 1974
 by F.W. Conroy L.S.P., YCRD pgs 74 pg 48.
- 2) Maine State Highway Commission Right of Way Maps, State Aid Highway S, March 1952 YCRD pg 20 pg 18
- 3) Maine State Highway Commission Right of Way Map, State Aid Highway S, August 26, 1957 YCRD pg 45 pg 25
- 4) Maine State Highway Commission Right of Way Map, State Aid Highway S, February 1957 YCRD pg 44 pg 26
- 5) Maine State Highway Commission Right of Way Map, State Aid Highway S, August 26, 1957 on file at Maine DOT, Augusta

CERSOSIMO INDUSTRIES, INC
Minor SUBDIVISION
For
Newfield, Maine

Scale: 1" = 100' Date: January 8, 2004

Approved
 Town of Newfield, Maine
 Planning Board
Mark and Shirley
Hall Young
Mobie Young
 Date: 3/16/04

Owner of Record

Map 1 Lot 17
 Adelaid T. Keller, Trustee
 1442 South Road
 Concord, NH 03301
 Ext 752 Pg 187

Total Acres 0.09

Zoning
 Residential (R)
 Minimum Lot Area 80,000 SF.
 Front Yard 200 ft.
 Side Yard and 25 ft.
 Back Yard and 50 ft.

Flood Zone Information

Town of Newfield, Part 10 of 20
 Zone 'C', Areas of minimal flooding

Survey By:
 Christen B. Wilber, PLSS
 Survey & Consulting, LLC
 P.O. Box 184
 Kittery Point, ME 03905
 207-752-0615

Permittee
 2/10/04 Sub 44-A/14
 3/16/04 Note



This plan is only valid with original seal.